






Dept.	Technical reference	Created by TEAM1 - COCONUTS - WAD ZUMRAWI	Approved by	
		Document type	Document status	
		Title CO-VENIENT WOODEN JOISTS	DWG No.	
			Rev.	Date of issue 24/05/2025
			Sheet	1/1

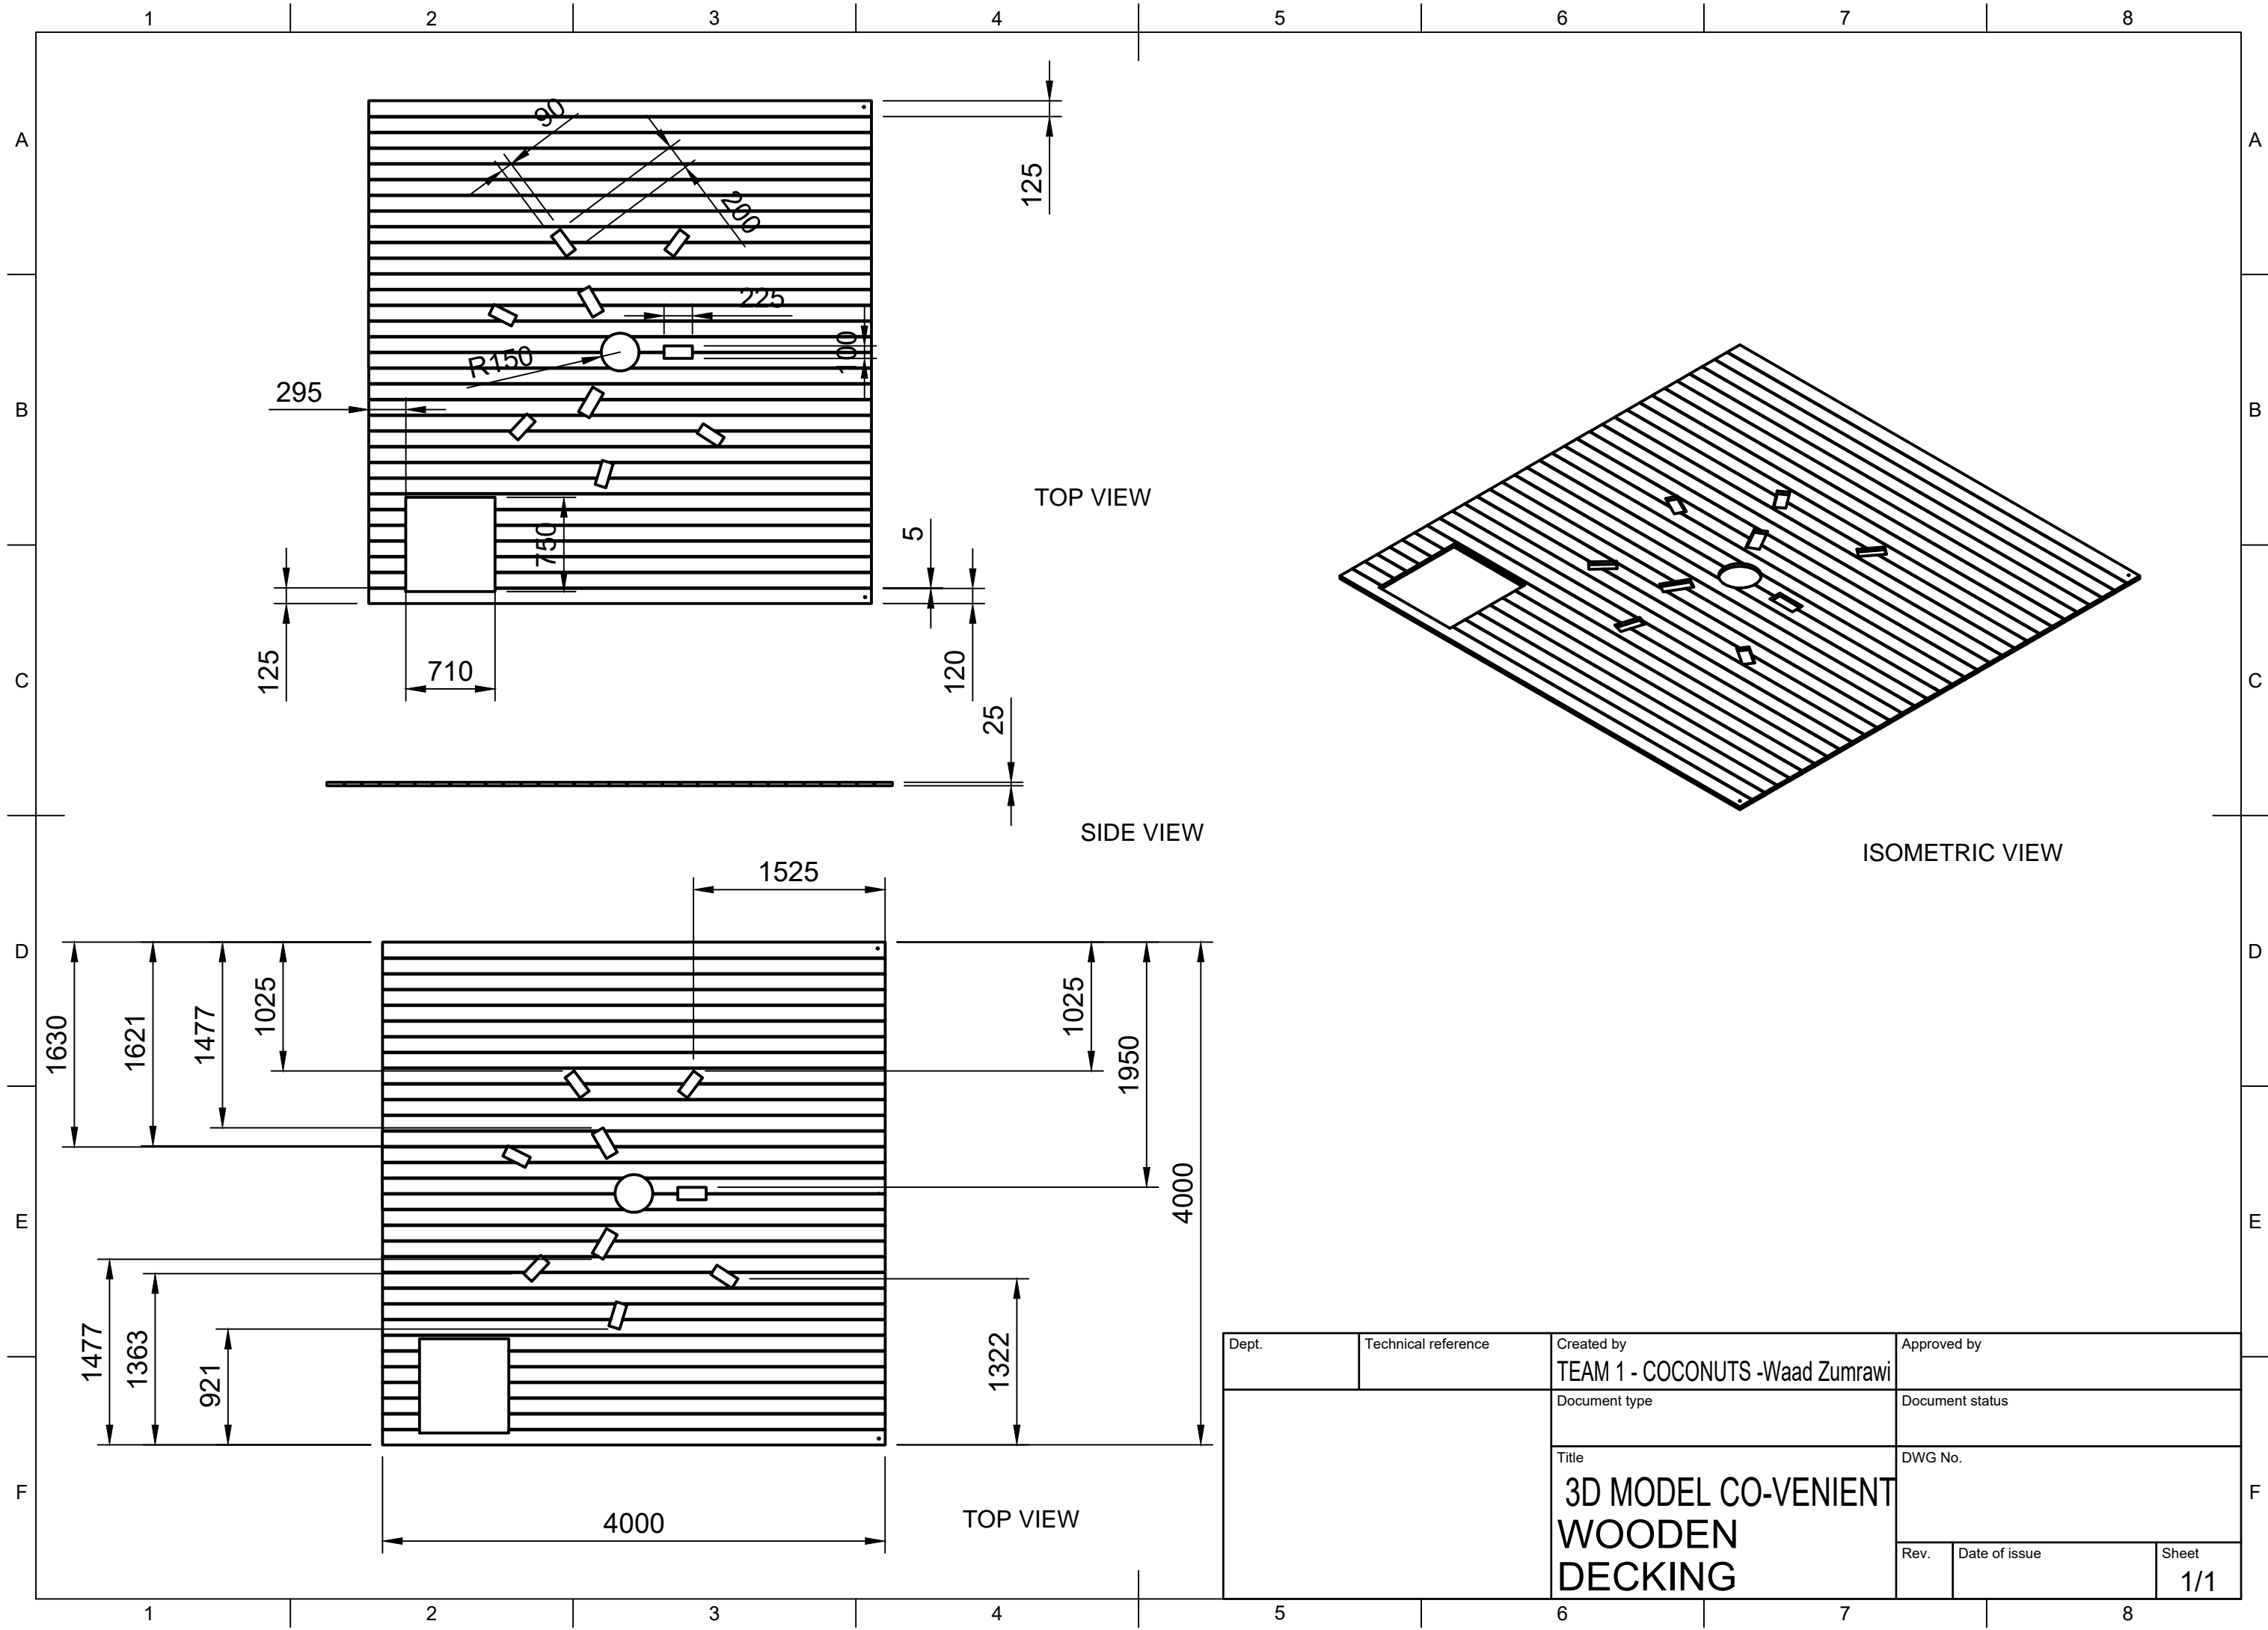


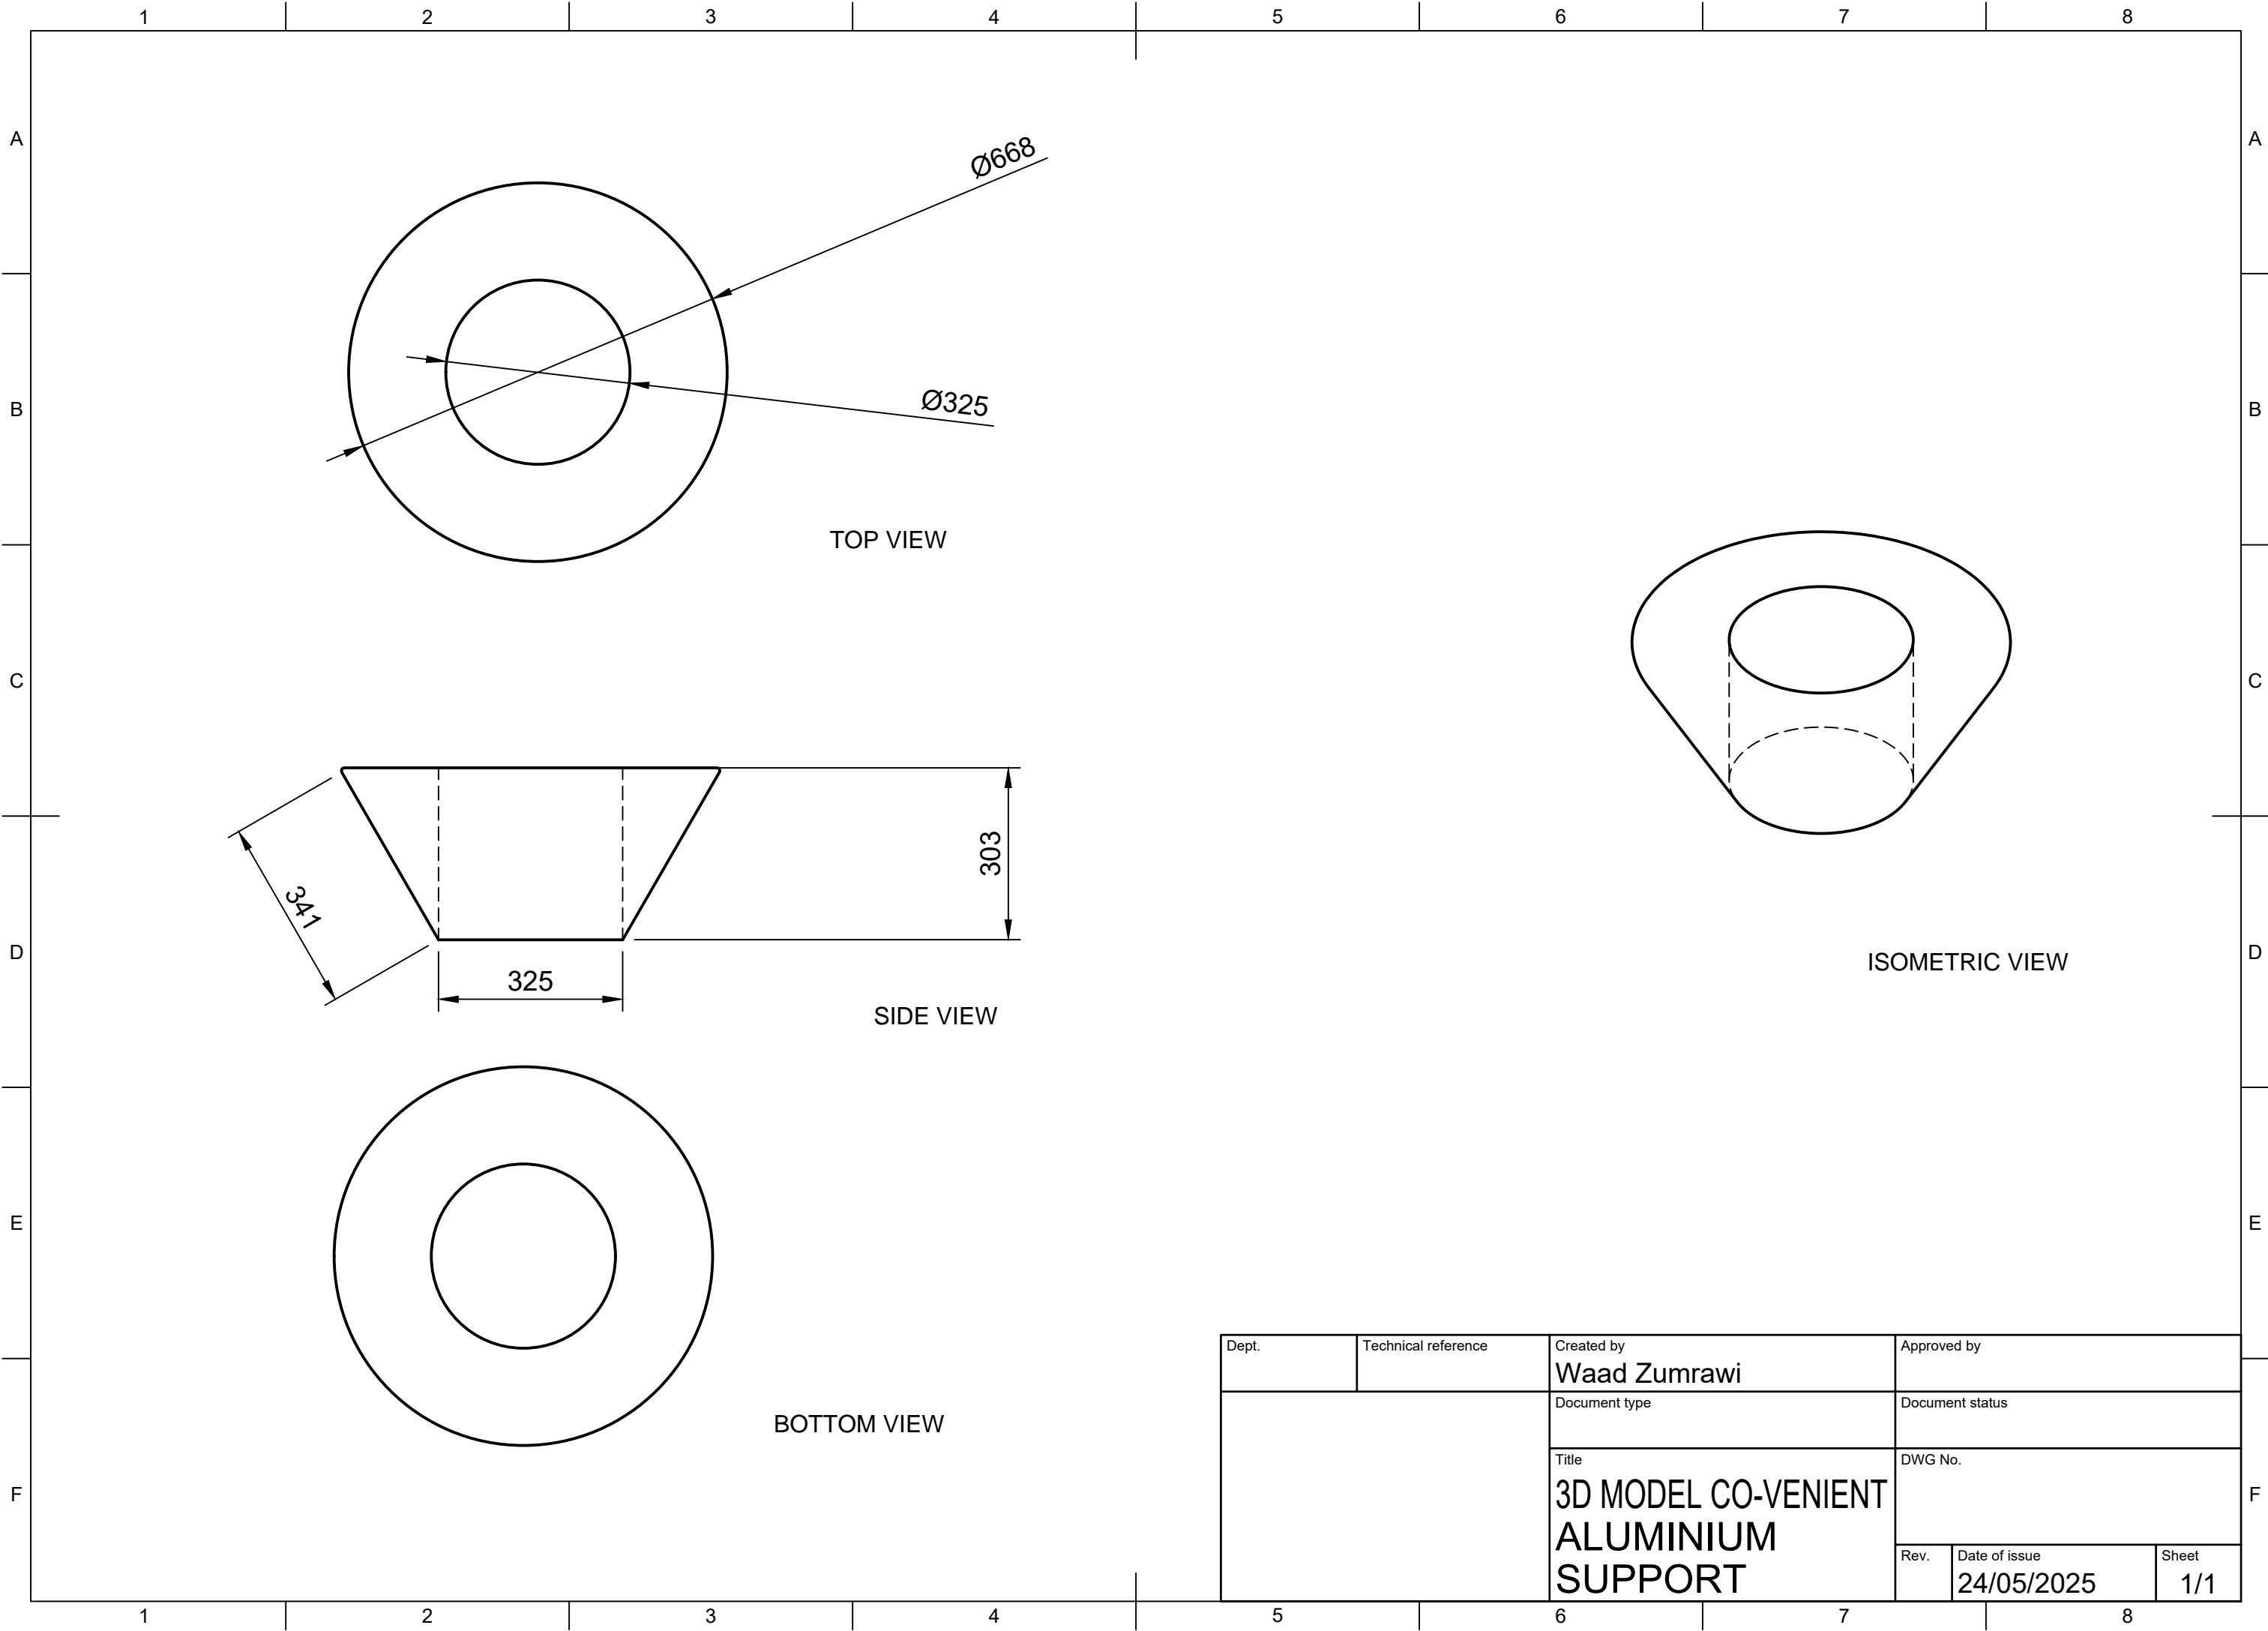

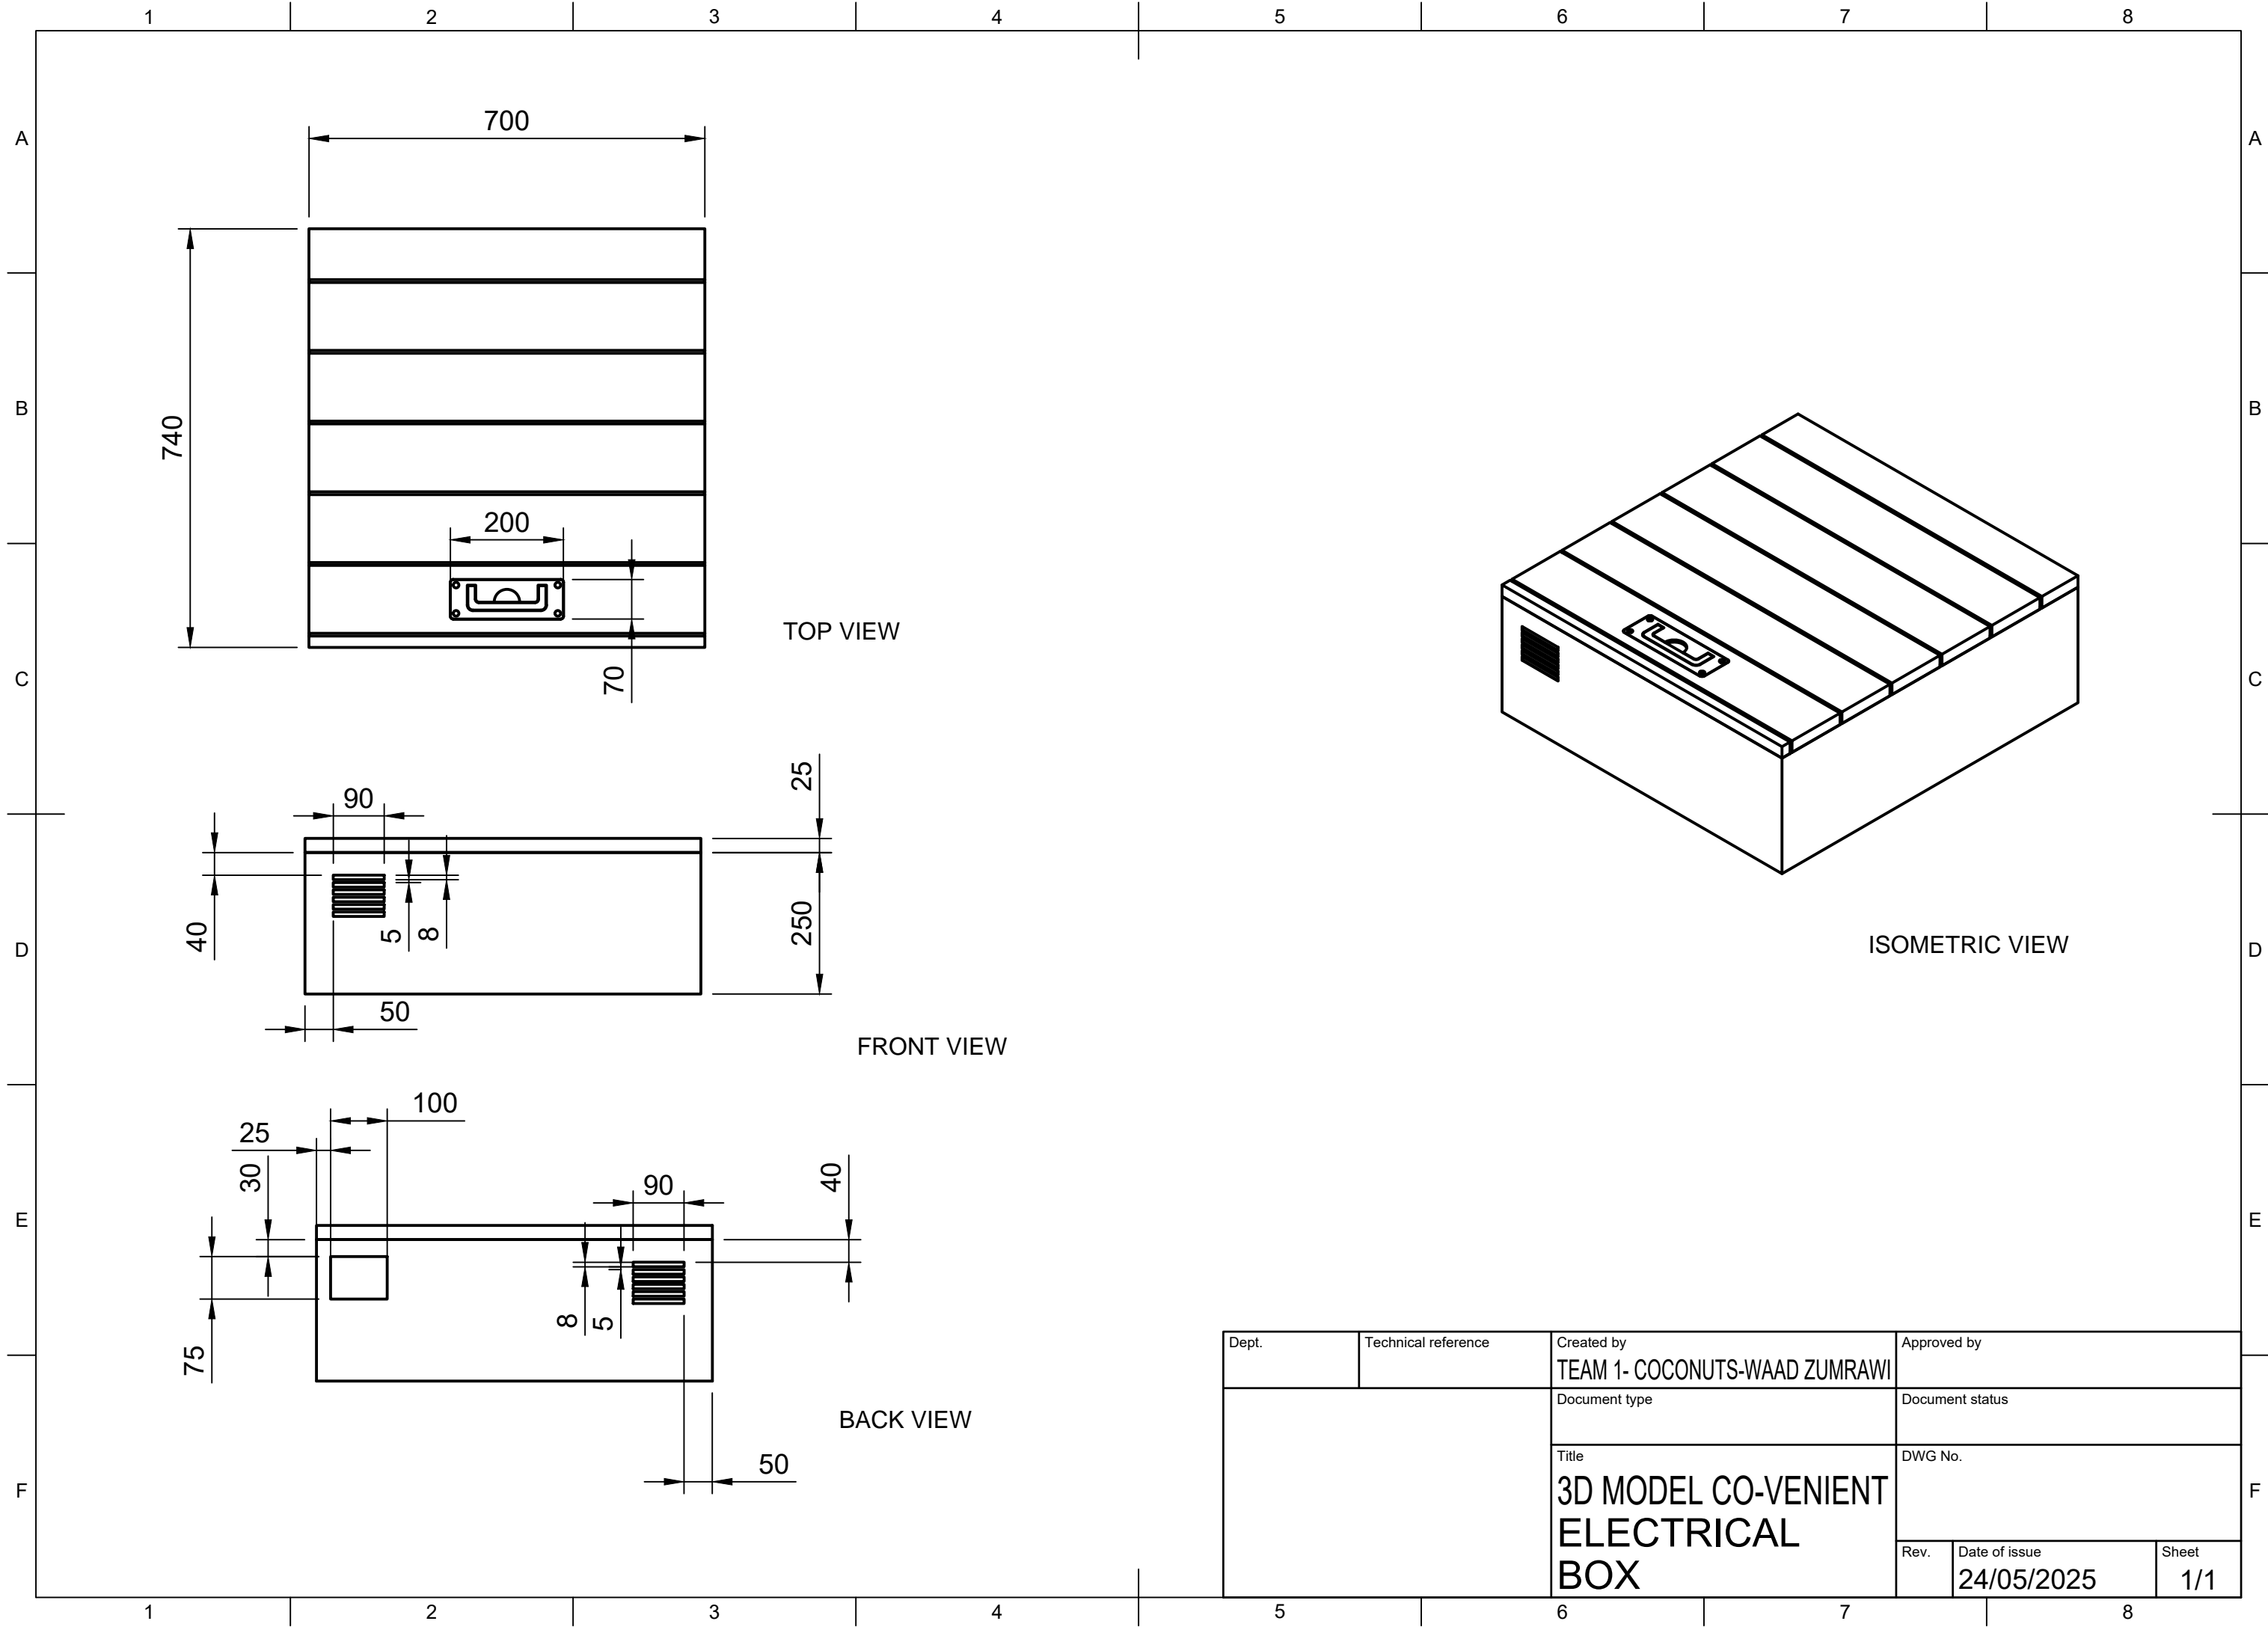

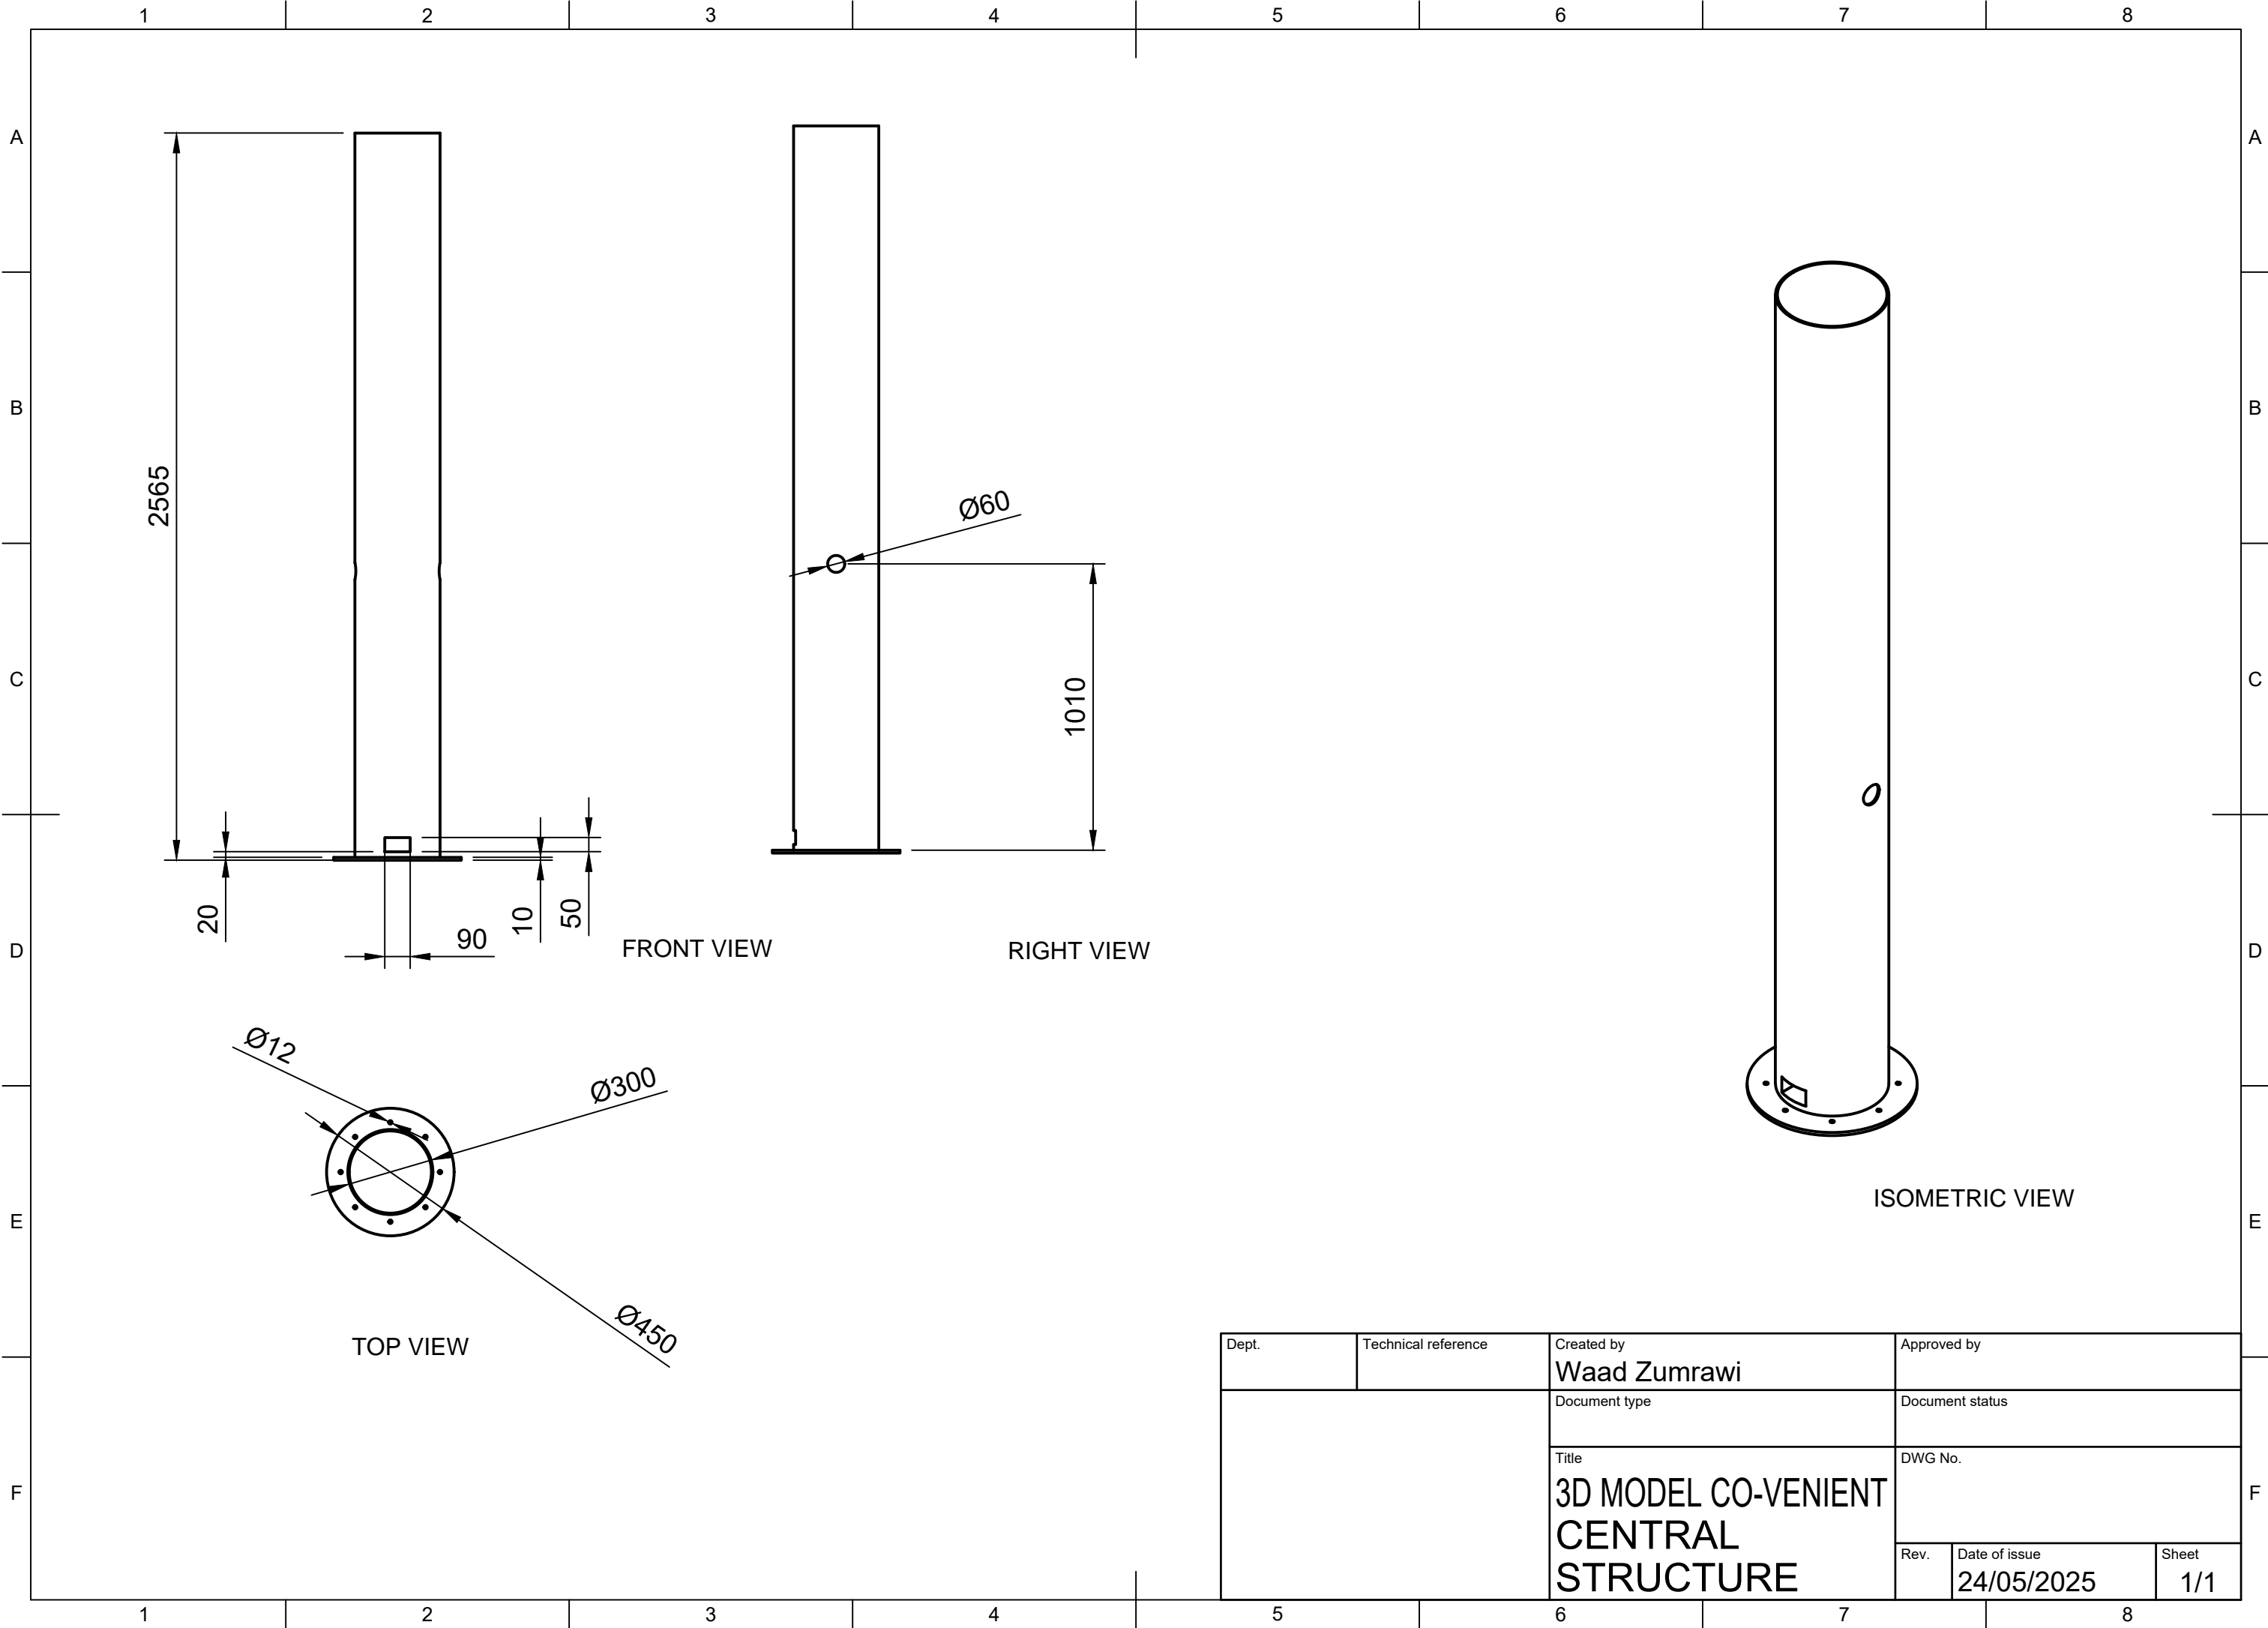


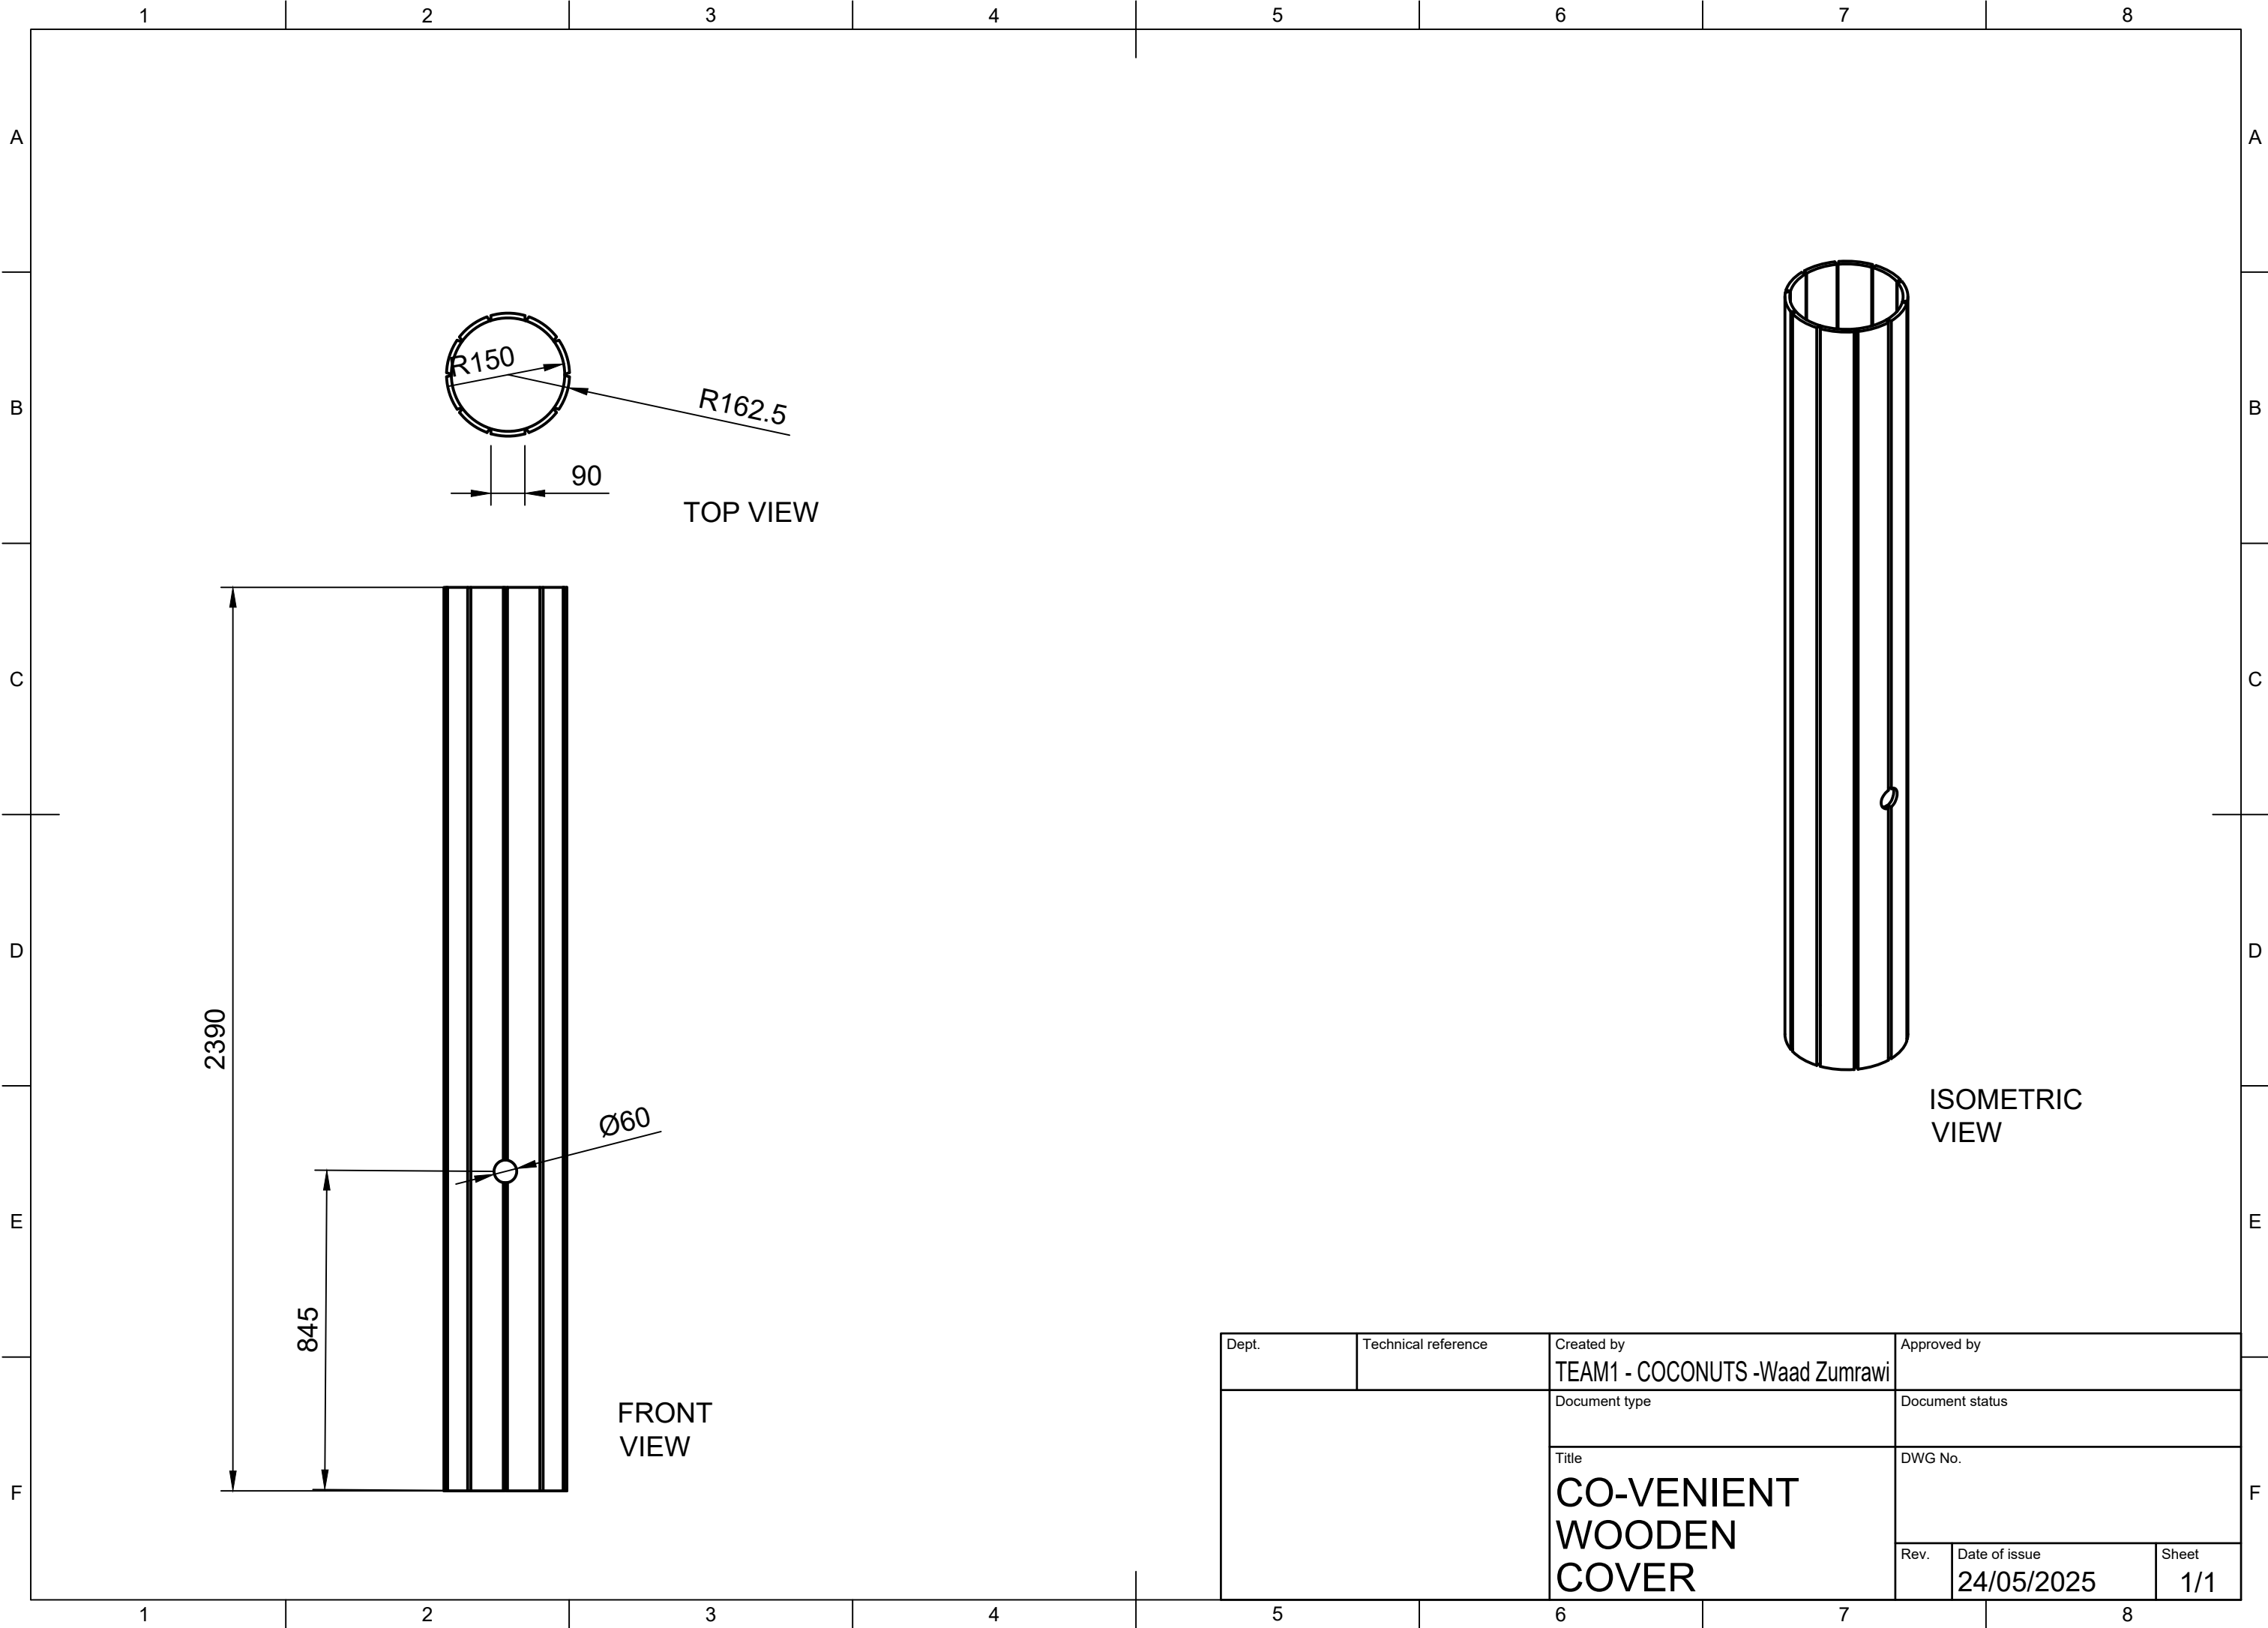

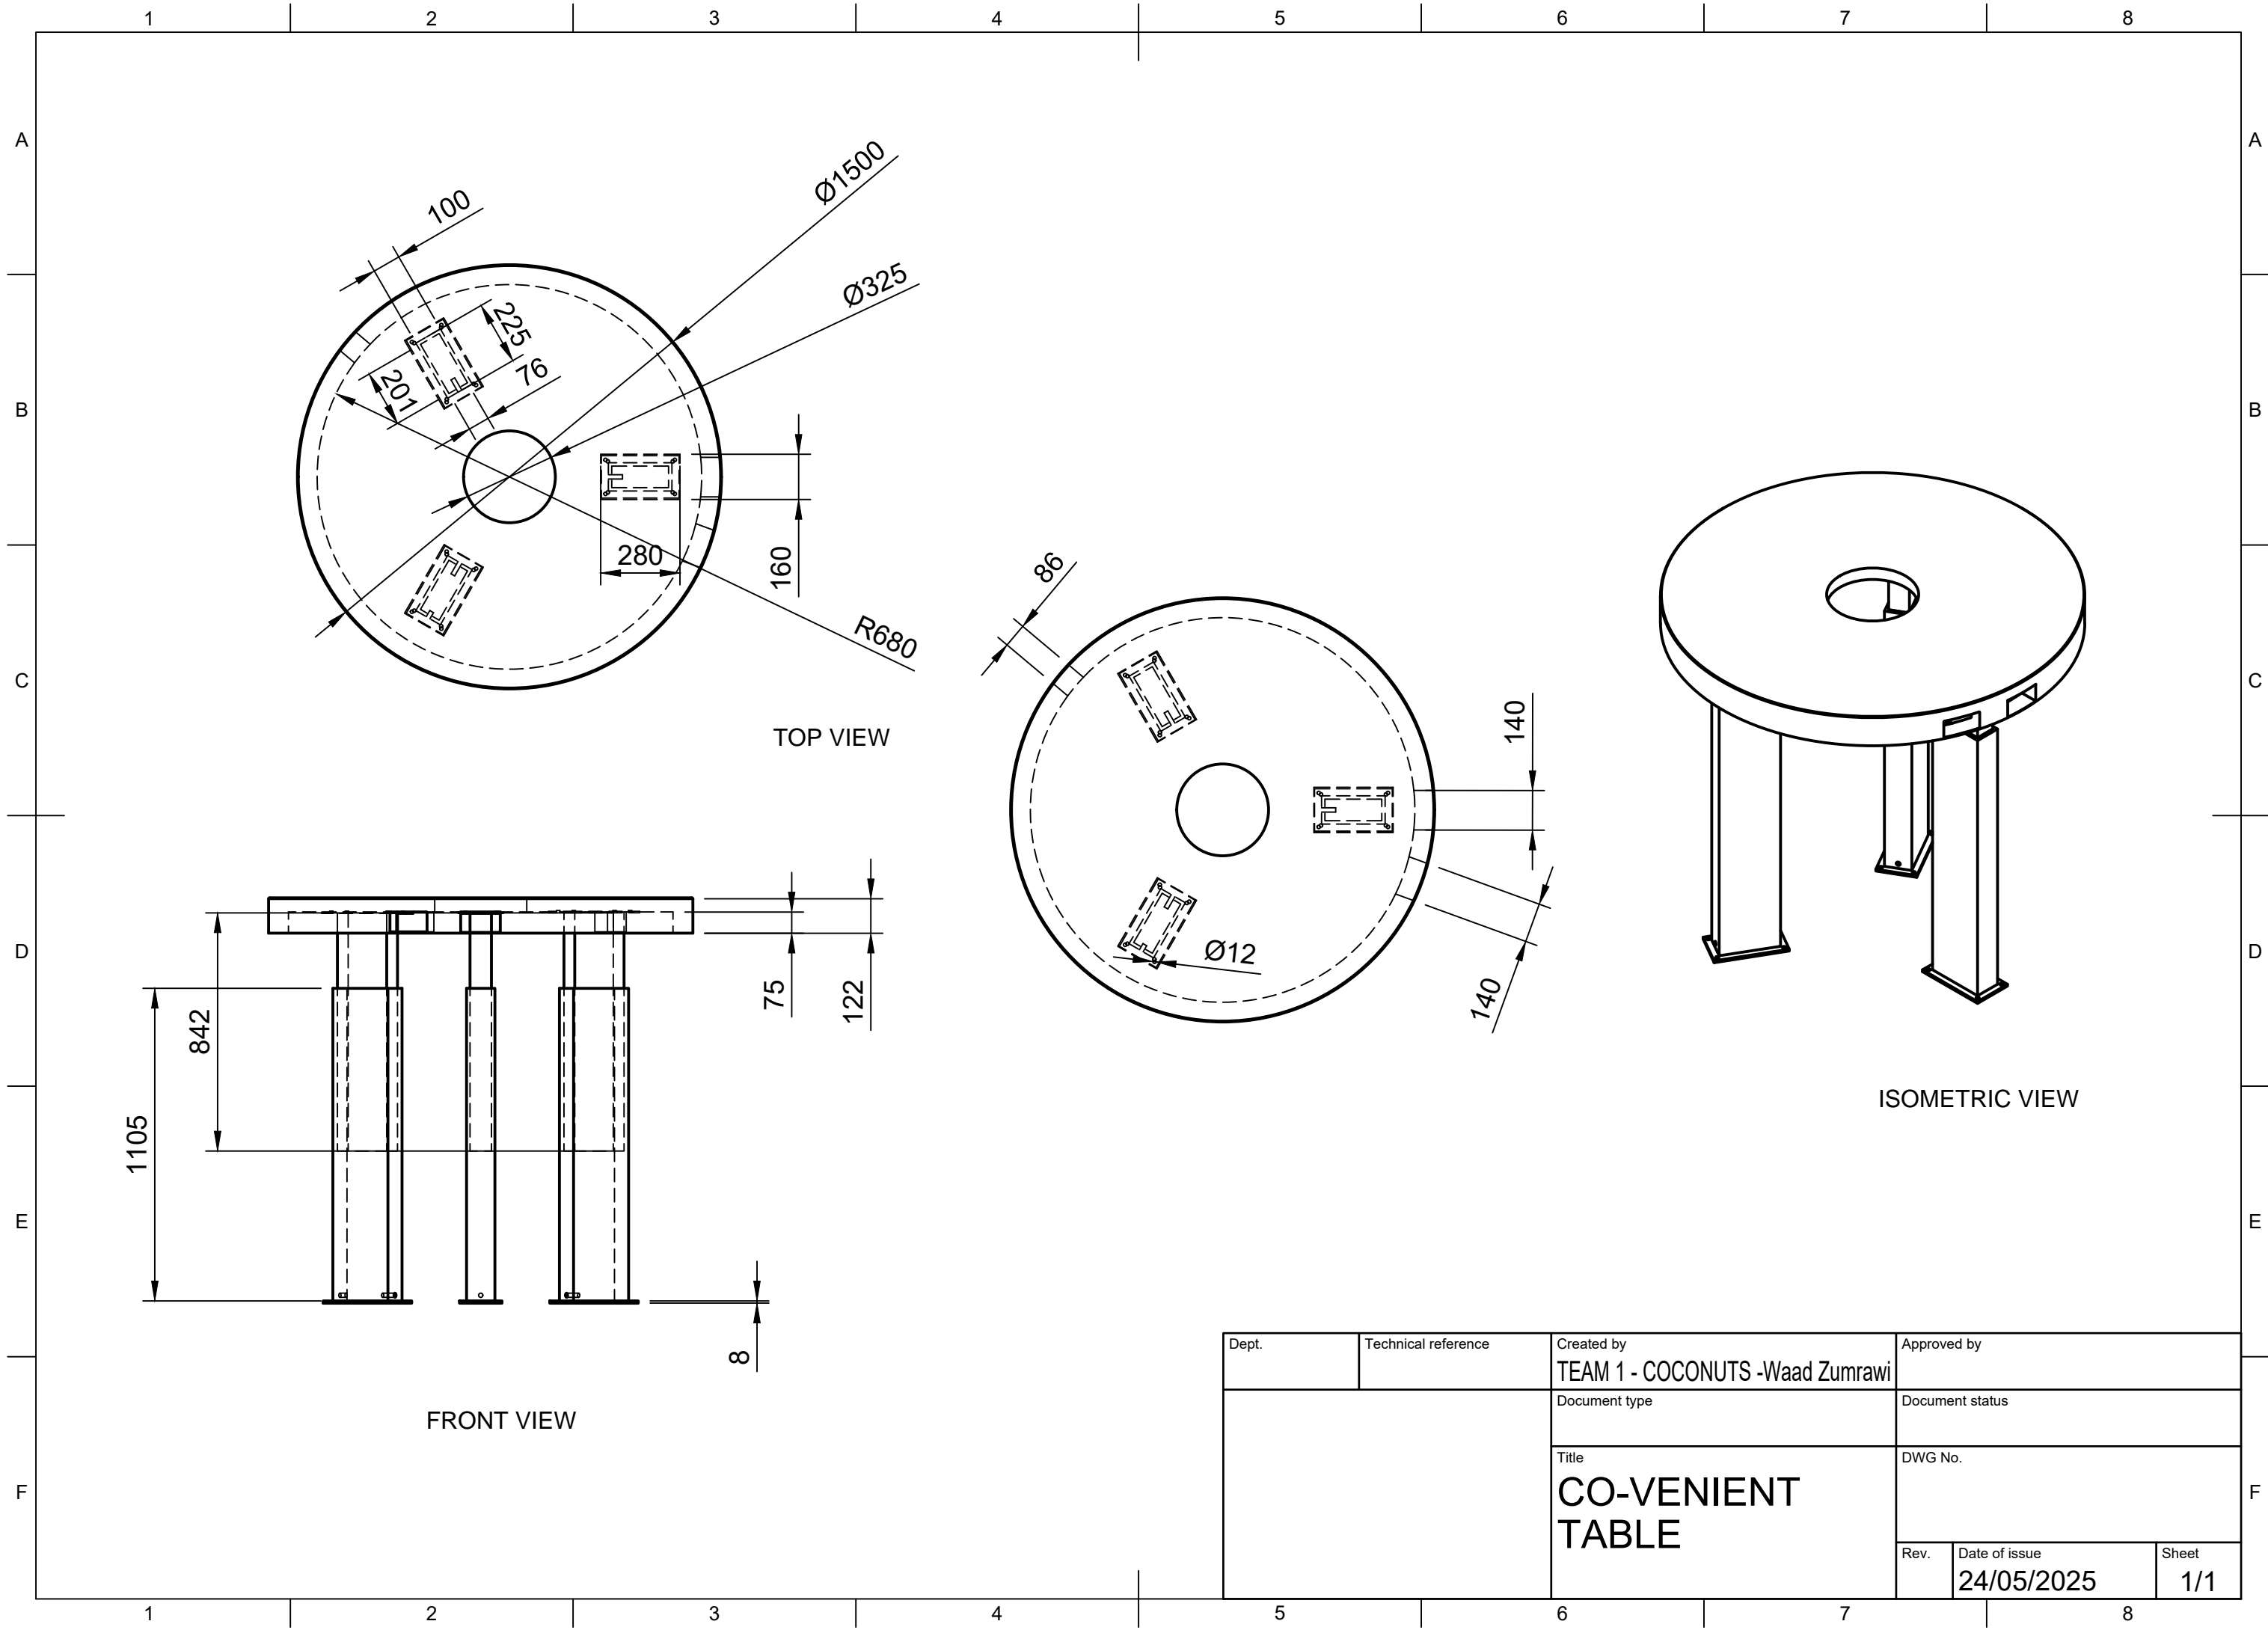

Dept.	Technical reference	Created by TEAM 1 - COCONUTS -Waad Zumrawi	Approved by	
		Document type	Document status	
		Title CO-VENIENT TABLE	DWG No.	
			Rev.	Date of issue 24/05/2025
			Sheet	1/1



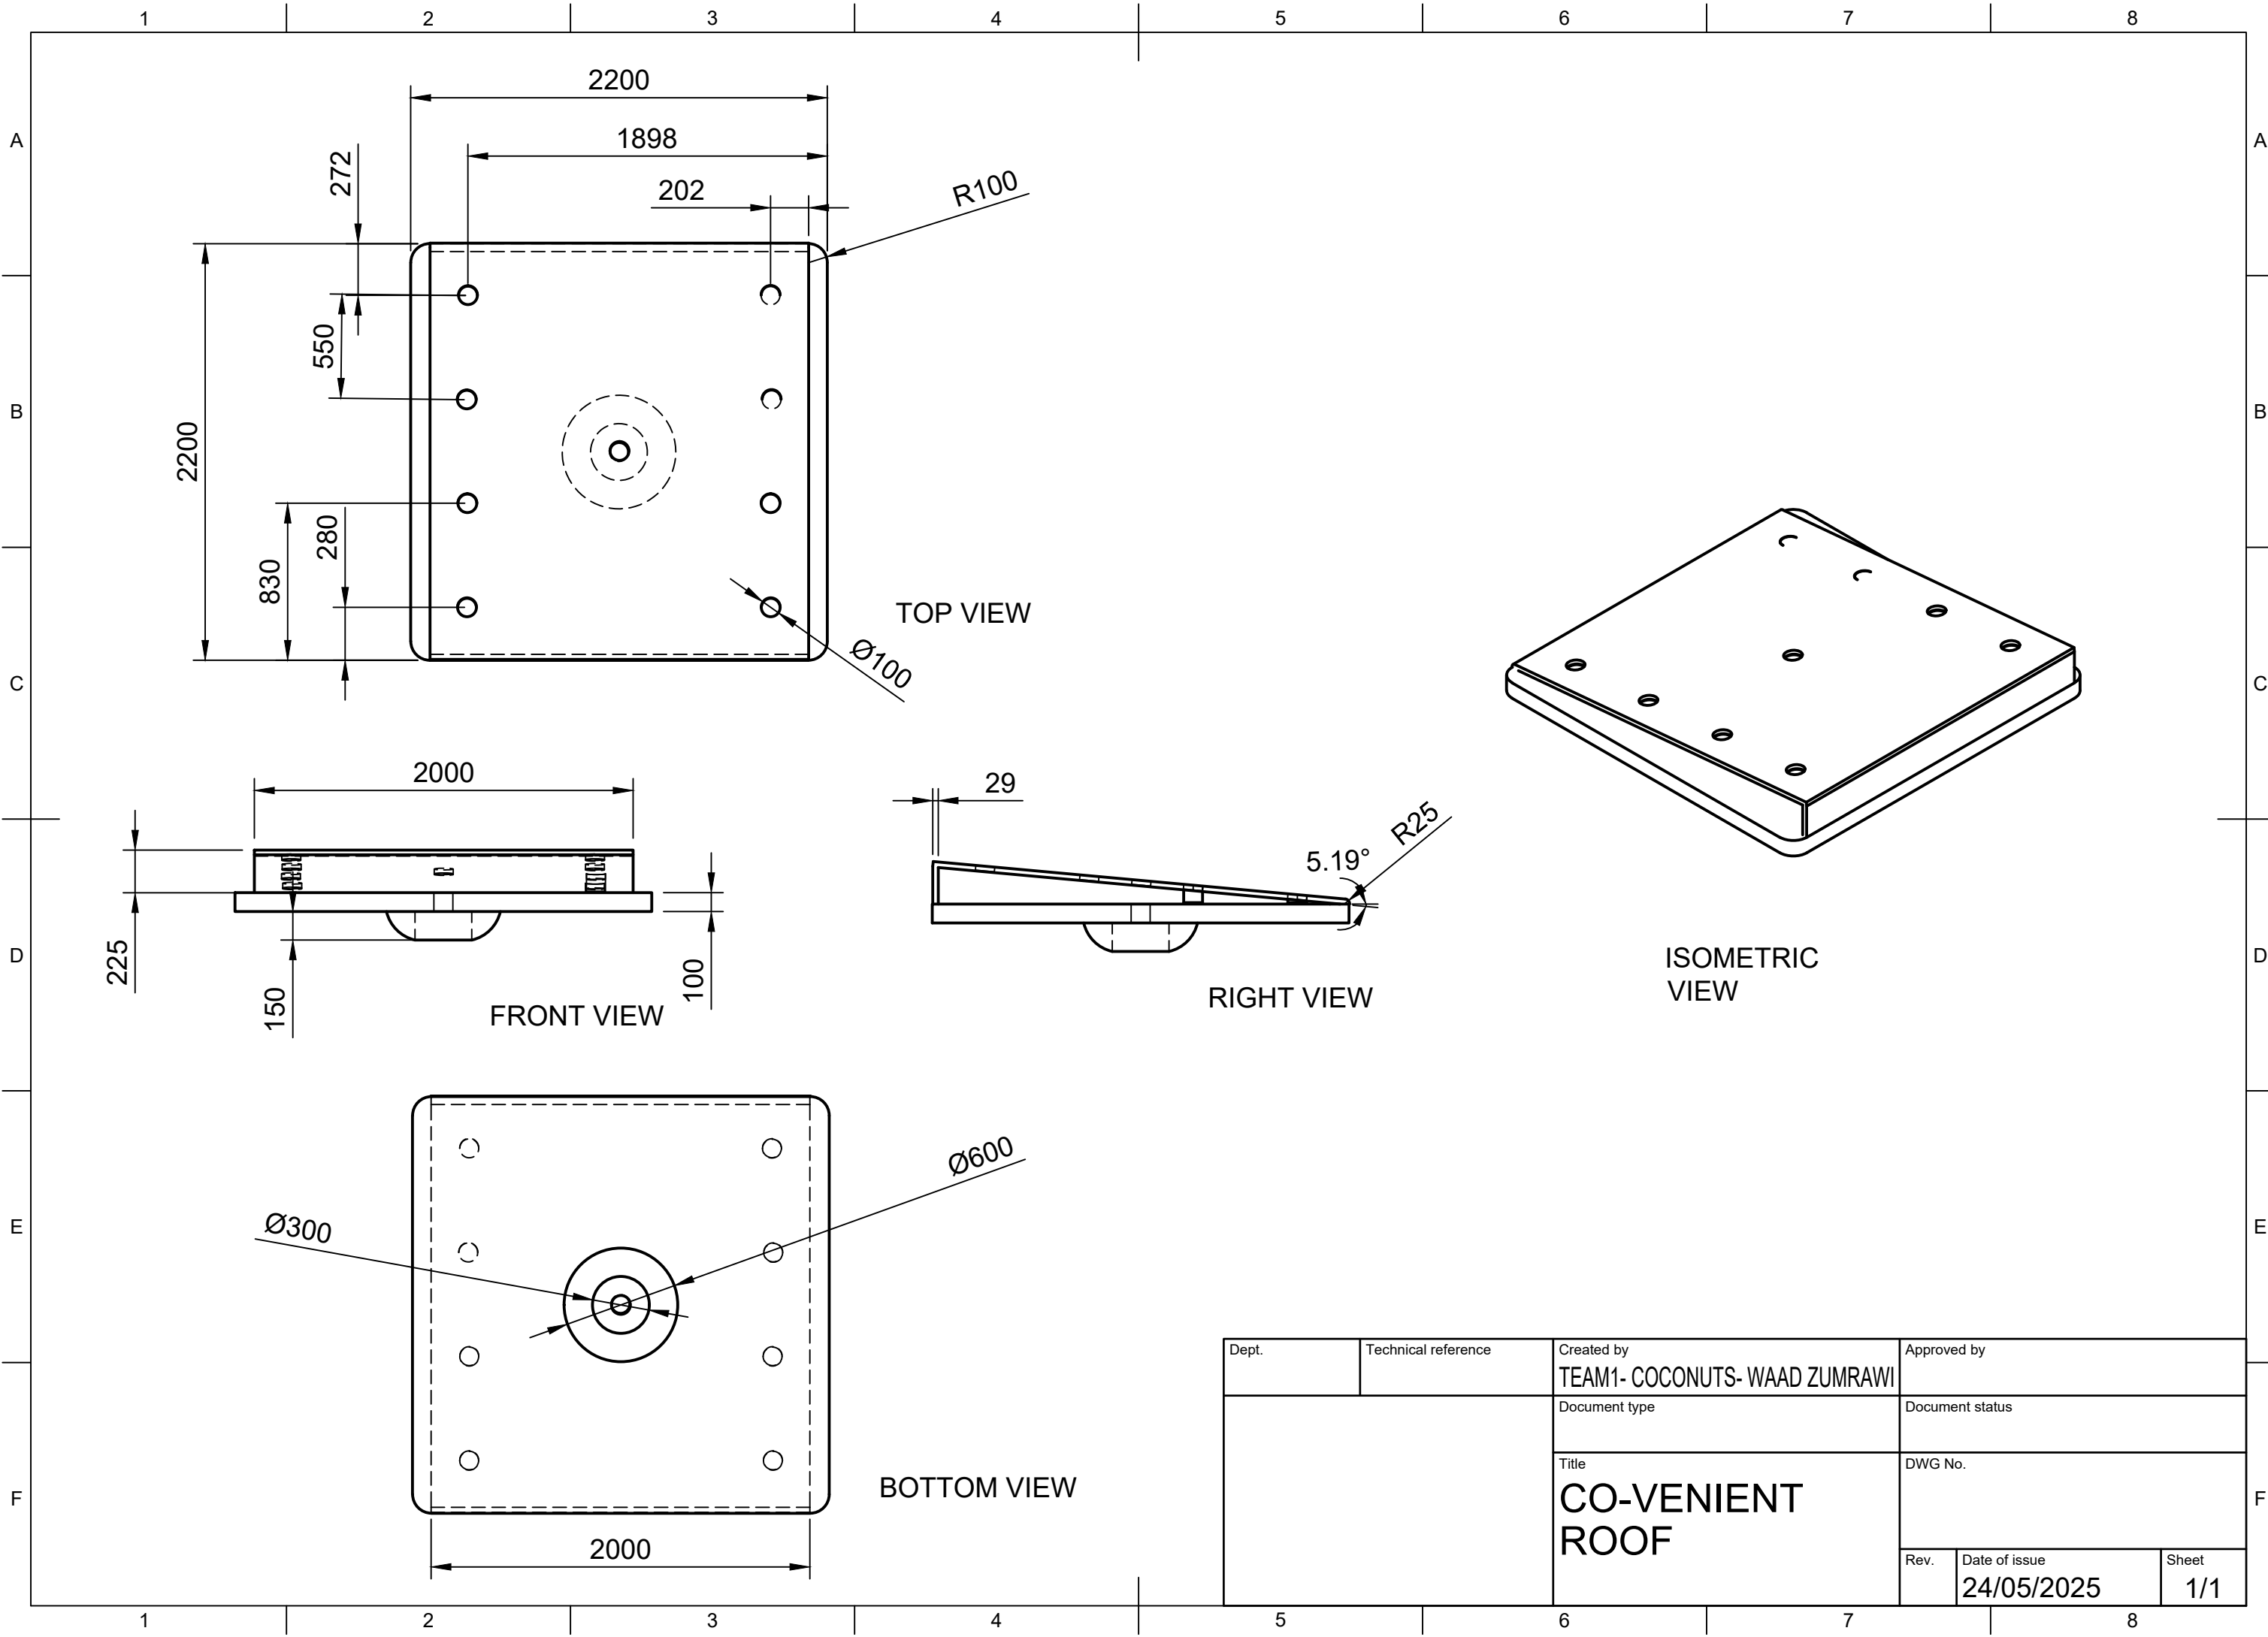

Dept.	Technical reference	Created by TEAM1- COCONUTS- WAAD ZUMRAWI	Approved by
		Document type	Document status
		Title CO-VENIENT ROOF	DWG No.
		Rev.	Date of issue 24/05/2025
		Sheet 1/1	

